


Floor Plan

150

34th STREET

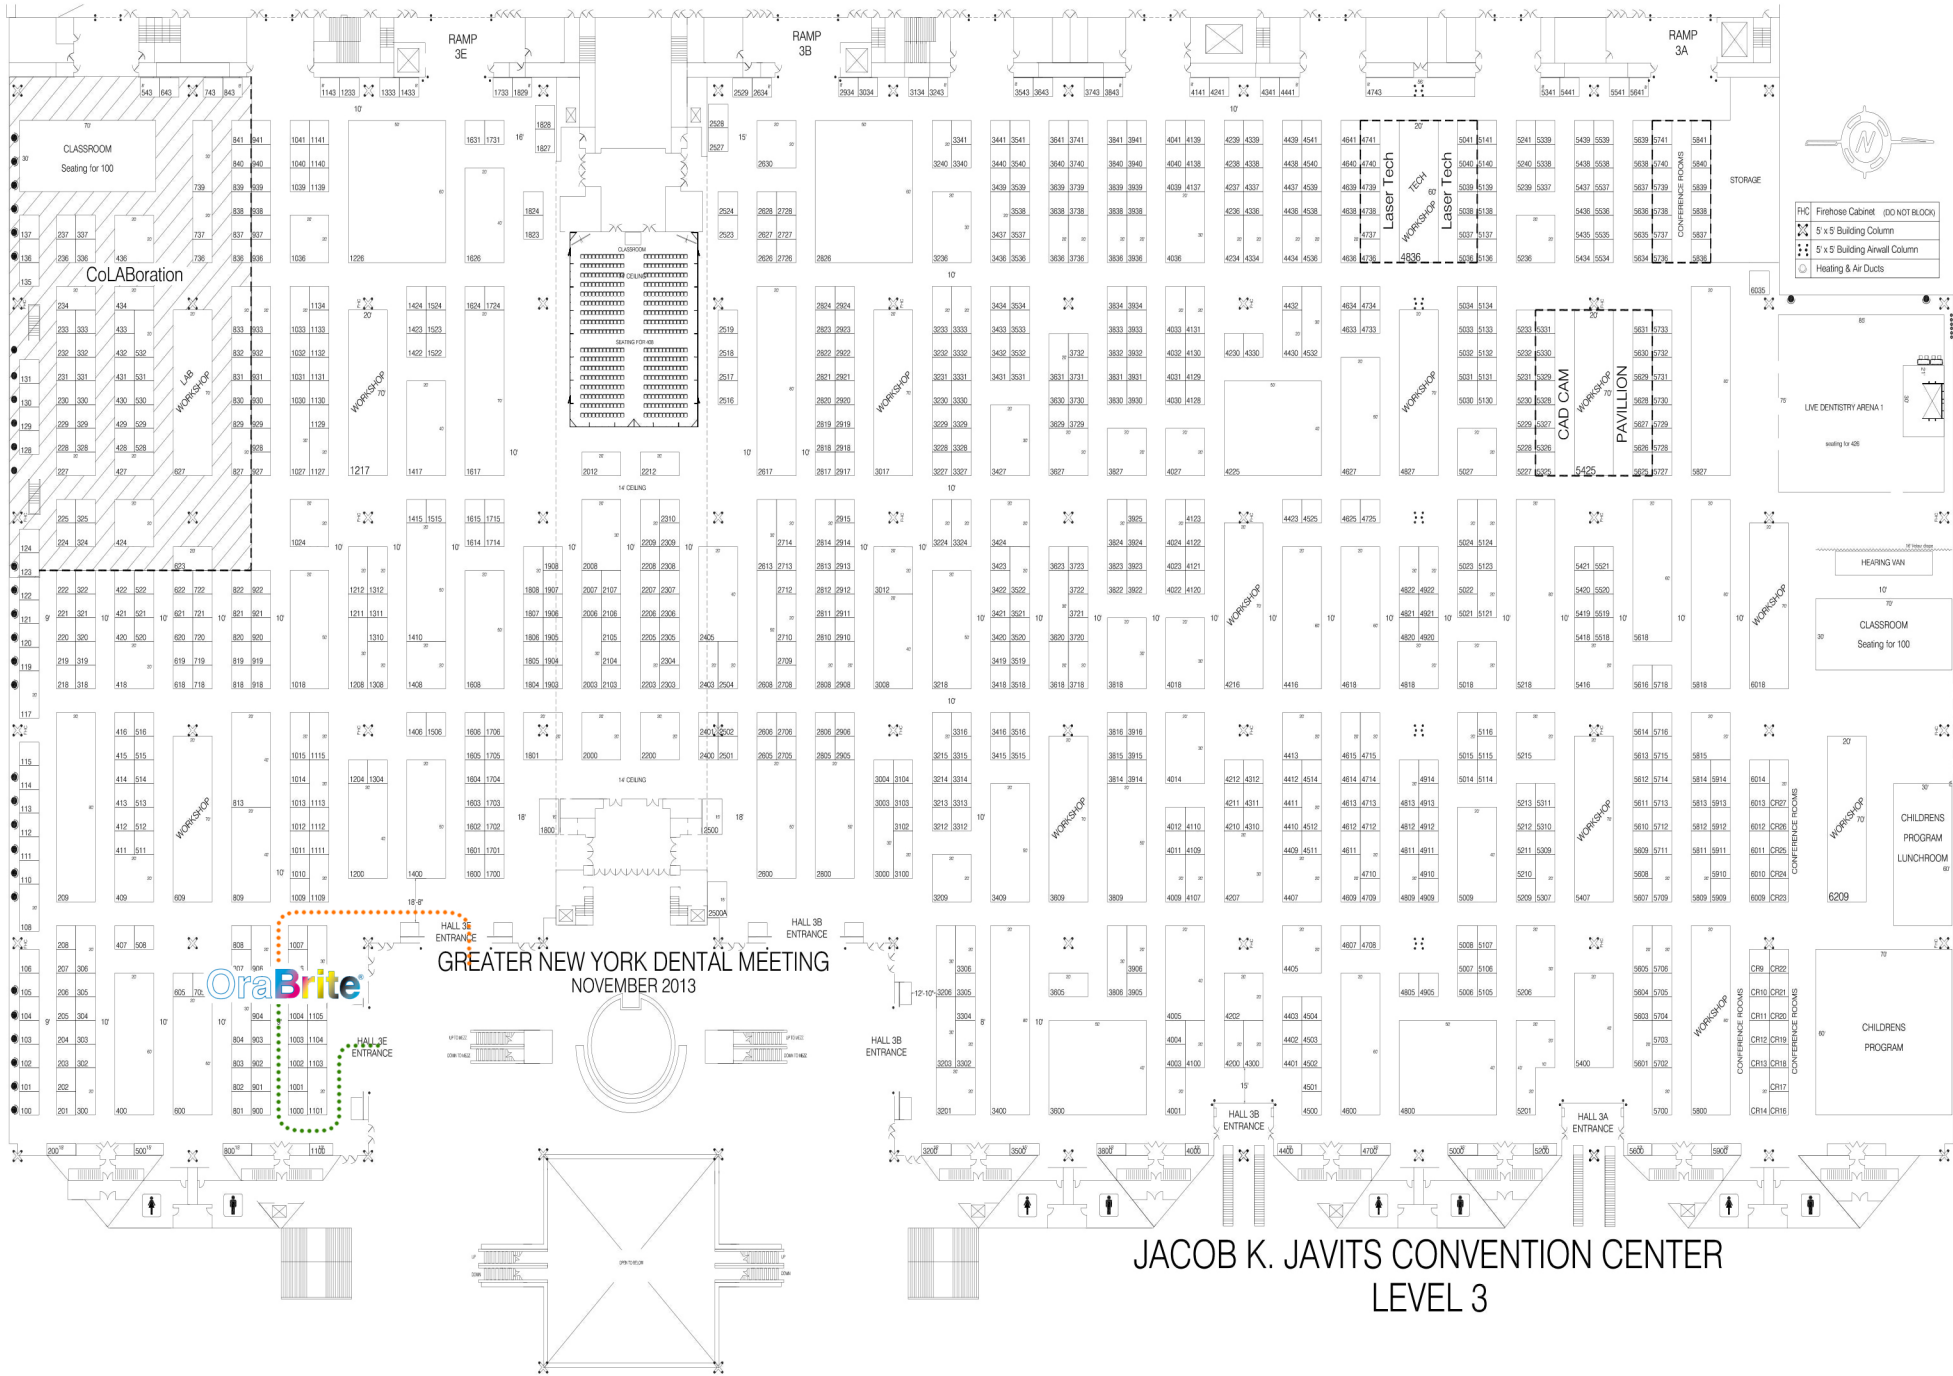

- Fire Hose Cabinet (DO NOT BLOCK)
- 5' x 5' Building Column
- 5' x 5' Building Awall Column
- Heating & Air Ducts

JACOB K. JAVITS CONVENTION CENTER
LEVEL 3

11th AVENUE